



EXHIBIT

1

tabbles





FORESITE Group
 11776 N. 11th Street
 Atlanta, GA 30328
 404.487.1177
 www.foresitegroup.com



CITY CENTER
 CITY OF CUMMING, GA 30041
 180 W. MARKET STREET
 CUMMING, GA 30041

CUMMING CITY CENTER
 CONSTRUCTION DOCUMENTS

CANTONARY, CITY OF CUMMING, GA
 LAND LOTS 1127 & 1128, DISTRICT 3, SECTION 1
 PARCEL K, C08 025 - C08 028 - C08 027 - C08 024 - C11 051

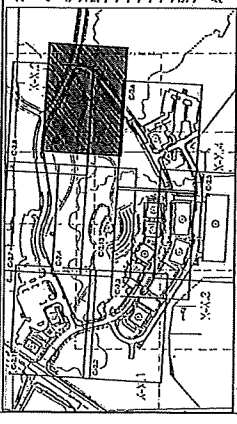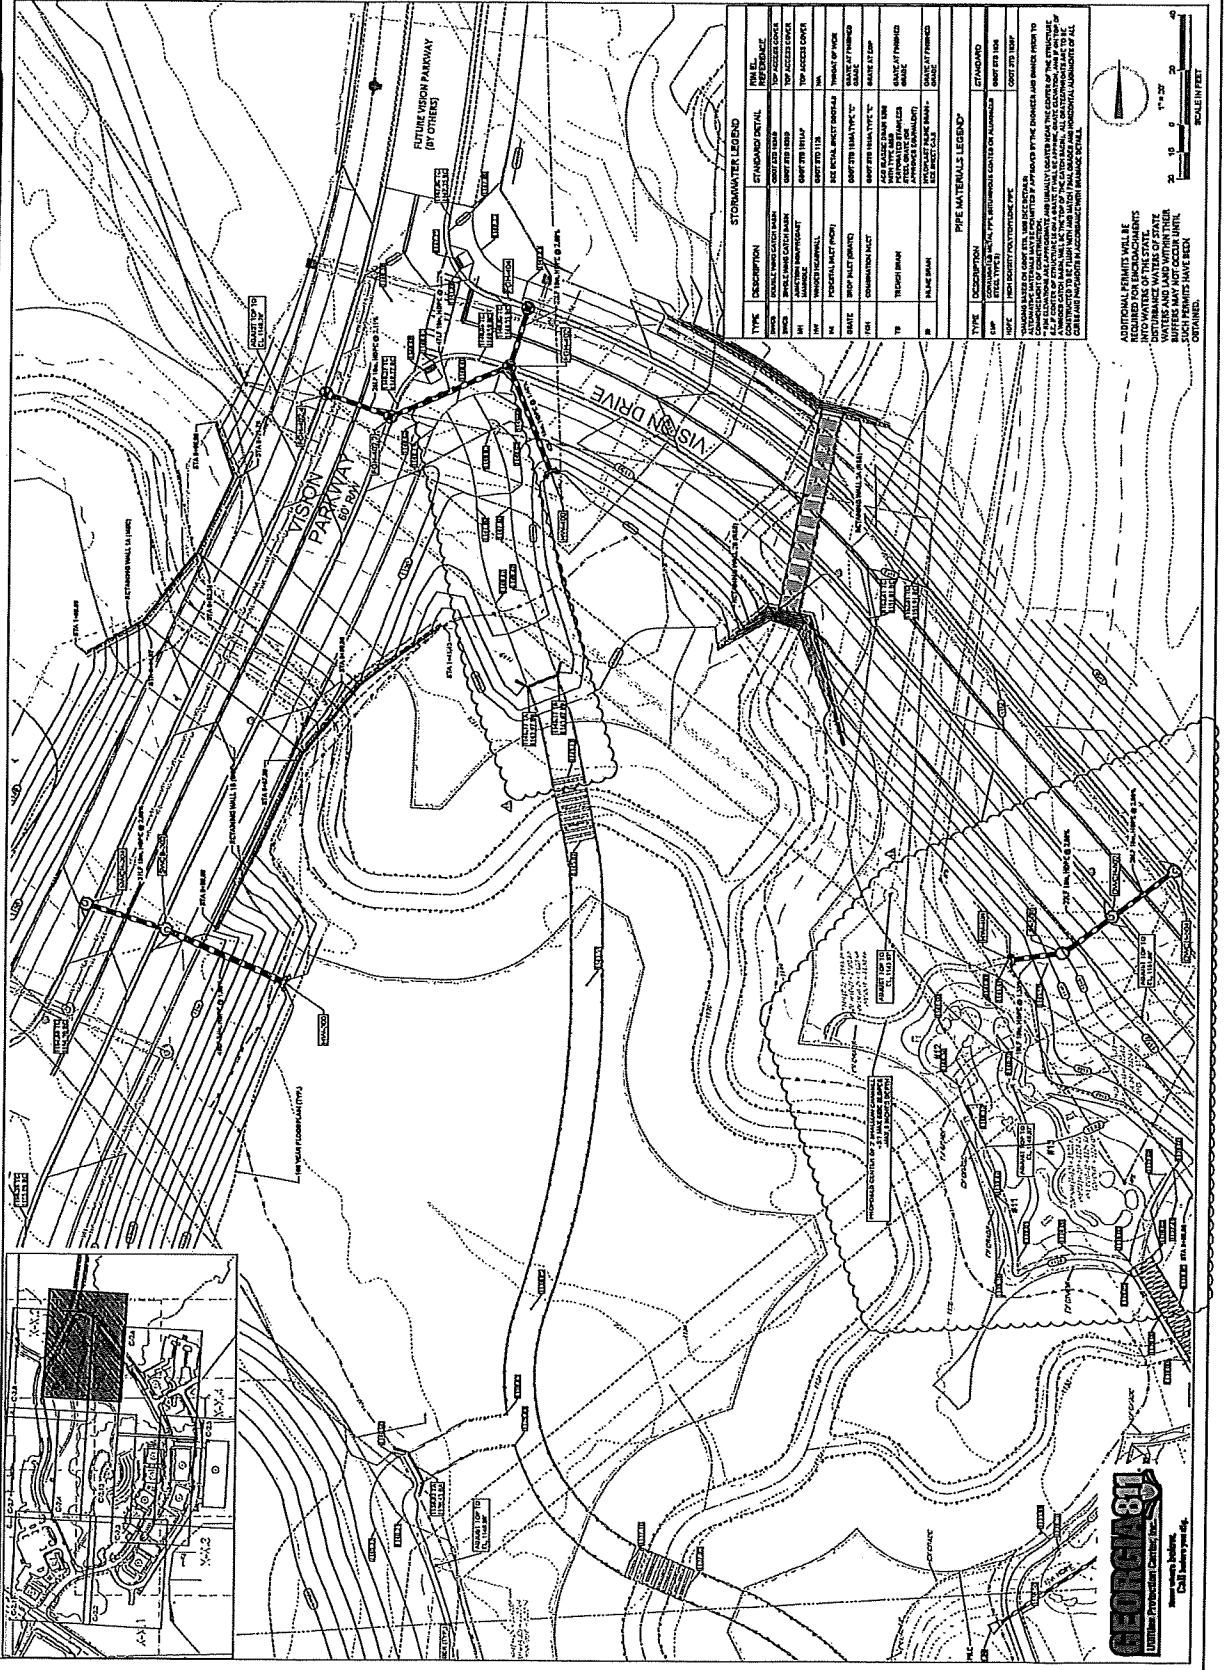

STORMWATER LEGEND	
TYPE	DESCRIPTION
1	STORMWATER DRAINAGE
2	STORMWATER COLLECTION
3	STORMWATER CONDUIT
4	STORMWATER STRUCTURE
5	STORMWATER PUMP
6	STORMWATER TANK
7	STORMWATER BASIN
8	STORMWATER DETENTION
9	STORMWATER STORAGE
10	STORMWATER TREATMENT
11	STORMWATER INFILTRATION
12	STORMWATER DIVERSION
13	STORMWATER BYPASS
14	STORMWATER CONTROL
15	STORMWATER PROTECTION
16	STORMWATER RESTRICTION
17	STORMWATER EXCLUSION
18	STORMWATER PENETRATION
19	STORMWATER SEEPAGE
20	STORMWATER FLOW
21	STORMWATER VELOCITY
22	STORMWATER TURBULENCE
23	STORMWATER EROSION
24	STORMWATER SILTATION
25	STORMWATER DEPOSITION
26	STORMWATER ACCUMULATION
27	STORMWATER OBSTRUCTION
28	STORMWATER INTERFERENCE
29	STORMWATER HAZARD
30	STORMWATER RISK
31	STORMWATER MITIGATION
32	STORMWATER AVOIDANCE
33	STORMWATER REDUCTION
34	STORMWATER ELIMINATION
35	STORMWATER PREVENTION
36	STORMWATER CONTROLLED
37	STORMWATER MONITORED
38	STORMWATER MAINTAINED
39	STORMWATER REPAIRED
40	STORMWATER REPLACED
41	STORMWATER UPGRADED
42	STORMWATER MODIFIED
43	STORMWATER ADAPTED
44	STORMWATER TRANSFORMED
45	STORMWATER REVOLUTIONIZED
46	STORMWATER REINVENTED
47	STORMWATER REIMAGINED
48	STORMWATER RECONSTRUCTED
49	STORMWATER REGENERATED
50	STORMWATER RECREATED
51	STORMWATER REFORMED
52	STORMWATER REORGANIZED
53	STORMWATER REOPTIMIZED
54	STORMWATER REOPERATIONALIZED
55	STORMWATER REORIENTED
56	STORMWATER REORIENTED
57	STORMWATER REORIENTED
58	STORMWATER REORIENTED
59	STORMWATER REORIENTED
60	STORMWATER REORIENTED

GRADING & DRAINAGE
 PLAN (9 OF 13)

SHEET NUMBER: C-2.9
 REVISION: 11/26/01

DATE: 11/26/01
 DRAWN BY: [Name]
 CHECKED BY: [Name]
 APPROVED BY: [Name]

ADDITIONAL PERMITS WILL BE REQUIRED FOR ENCROACHMENTS INTO WATERS OF THE STATE. THE CONTRACTOR SHALL BE RESPONSIBLE FOR OBTAINING ALL NECESSARY PERMITS AND SHALL BE RESPONSIBLE FOR THE COST OF SUCH PERMITS AND FOR THE COST OF ANY REQUIRED EROSION CONTROL MEASURES. THE CONTRACTOR SHALL BE RESPONSIBLE FOR THE COST OF ANY REQUIRED EROSION CONTROL MEASURES. THE CONTRACTOR SHALL BE RESPONSIBLE FOR THE COST OF ANY REQUIRED EROSION CONTROL MEASURES.