

EXHIBIT  
1  
tables

**FORESITE**  
Group  
11775 Peachtree  
Road, Suite 100  
Atlanta, GA 30341  
404.487.1177  
www.foresitegroup.com


**CITY CENTER**  
CITY OF CUMMING  
1616 STATE STREET, CUMMING, GA 30041  
770.886.1100

CUMMING CITY CENTER  
CONSTRUCTION DOCUMENTS  
CANTON HWY CITY OF CUMMING, GA  
LAYOUT 1126, 1127 & 1128, DISTRICT 3, SECTION 1  
PARCEL NO. 025 - 008 028 - 008 027 - 008 028 - 014 051


PROJECT NUMBER: 1150  
DATE: 11/15/11  
DRAWN BY: J. W. BROWN  
CHECKED BY: J. W. BROWN  
SCALE: AS SHOWN

PROJECT NUMBER: 1150  
DATE: 11/15/11  
DRAWN BY: J. W. BROWN  
CHECKED BY: J. W. BROWN  
SCALE: AS SHOWN

ROAD PROFILES  
SHEET NUMBER: C-2.31  
REORDER FOR CONSTRUCTION  
JOB FILE NUMBER: 1276.001

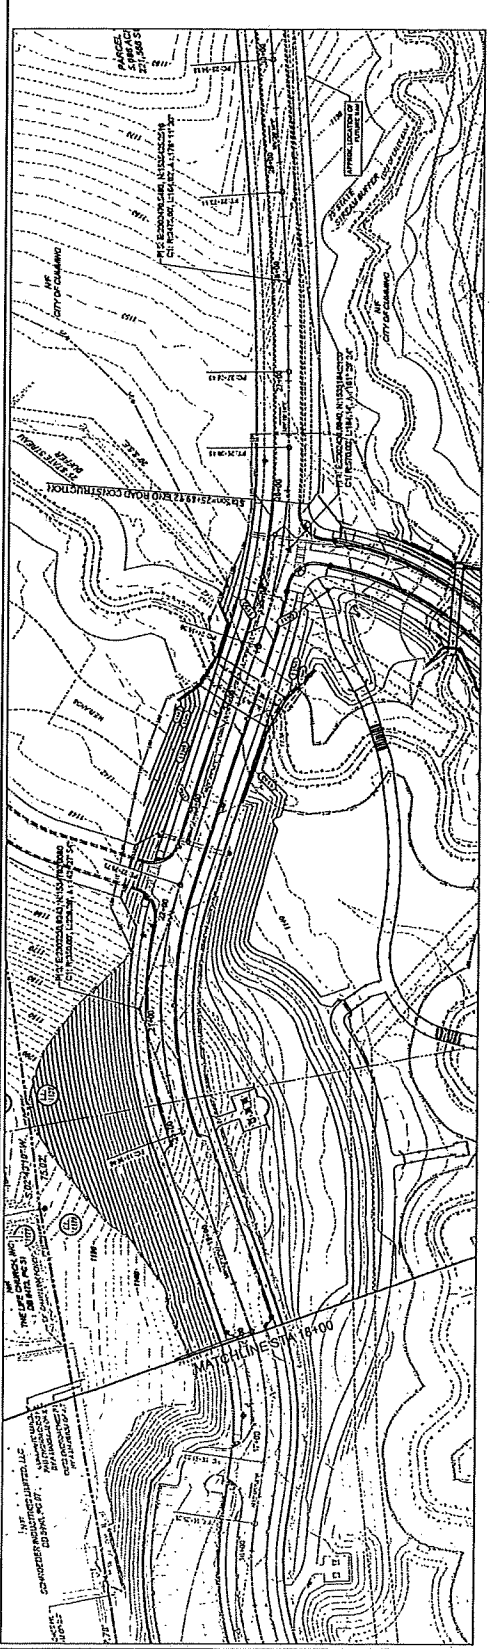

VISION PARKWAY STA. 18+00 TO 30+00 PLAN VIEW  
SCALE: 1" = 50'

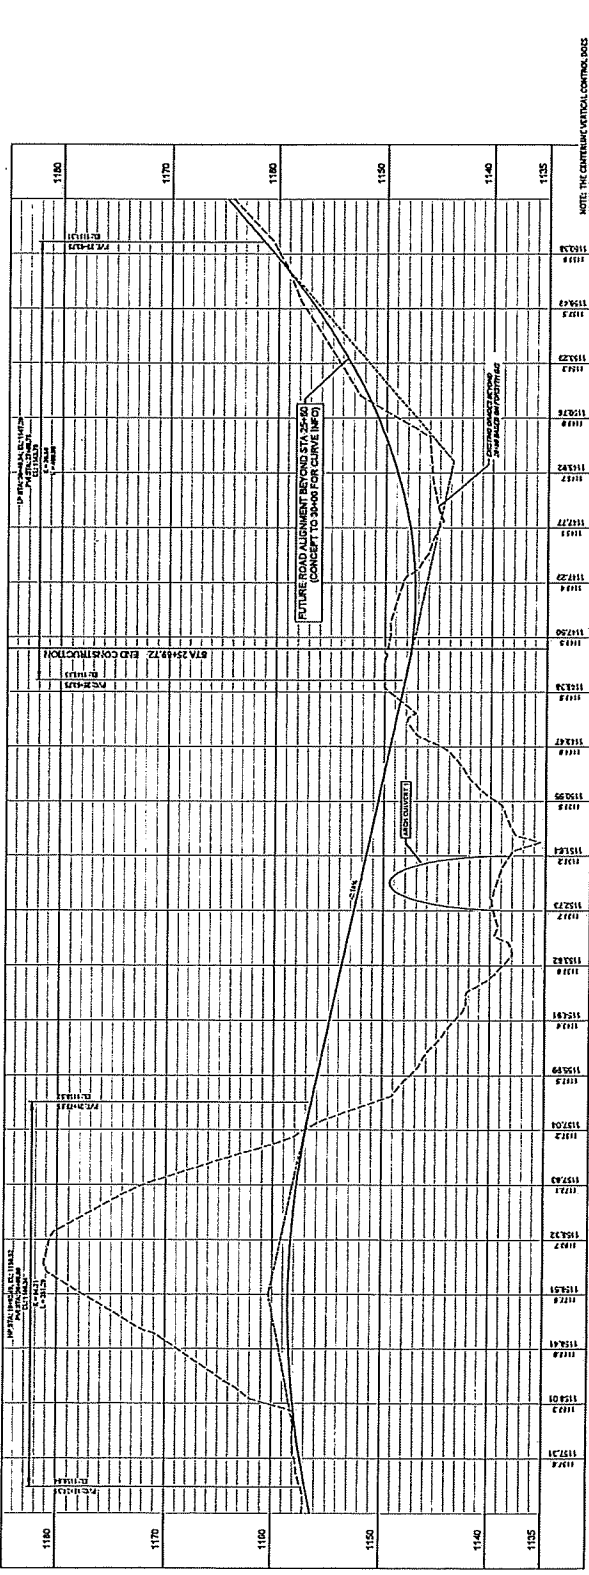

Profile Vision Parkway from Sta. 18+00.00 to Sta. 30+00.00